


28 58 27

2131

27

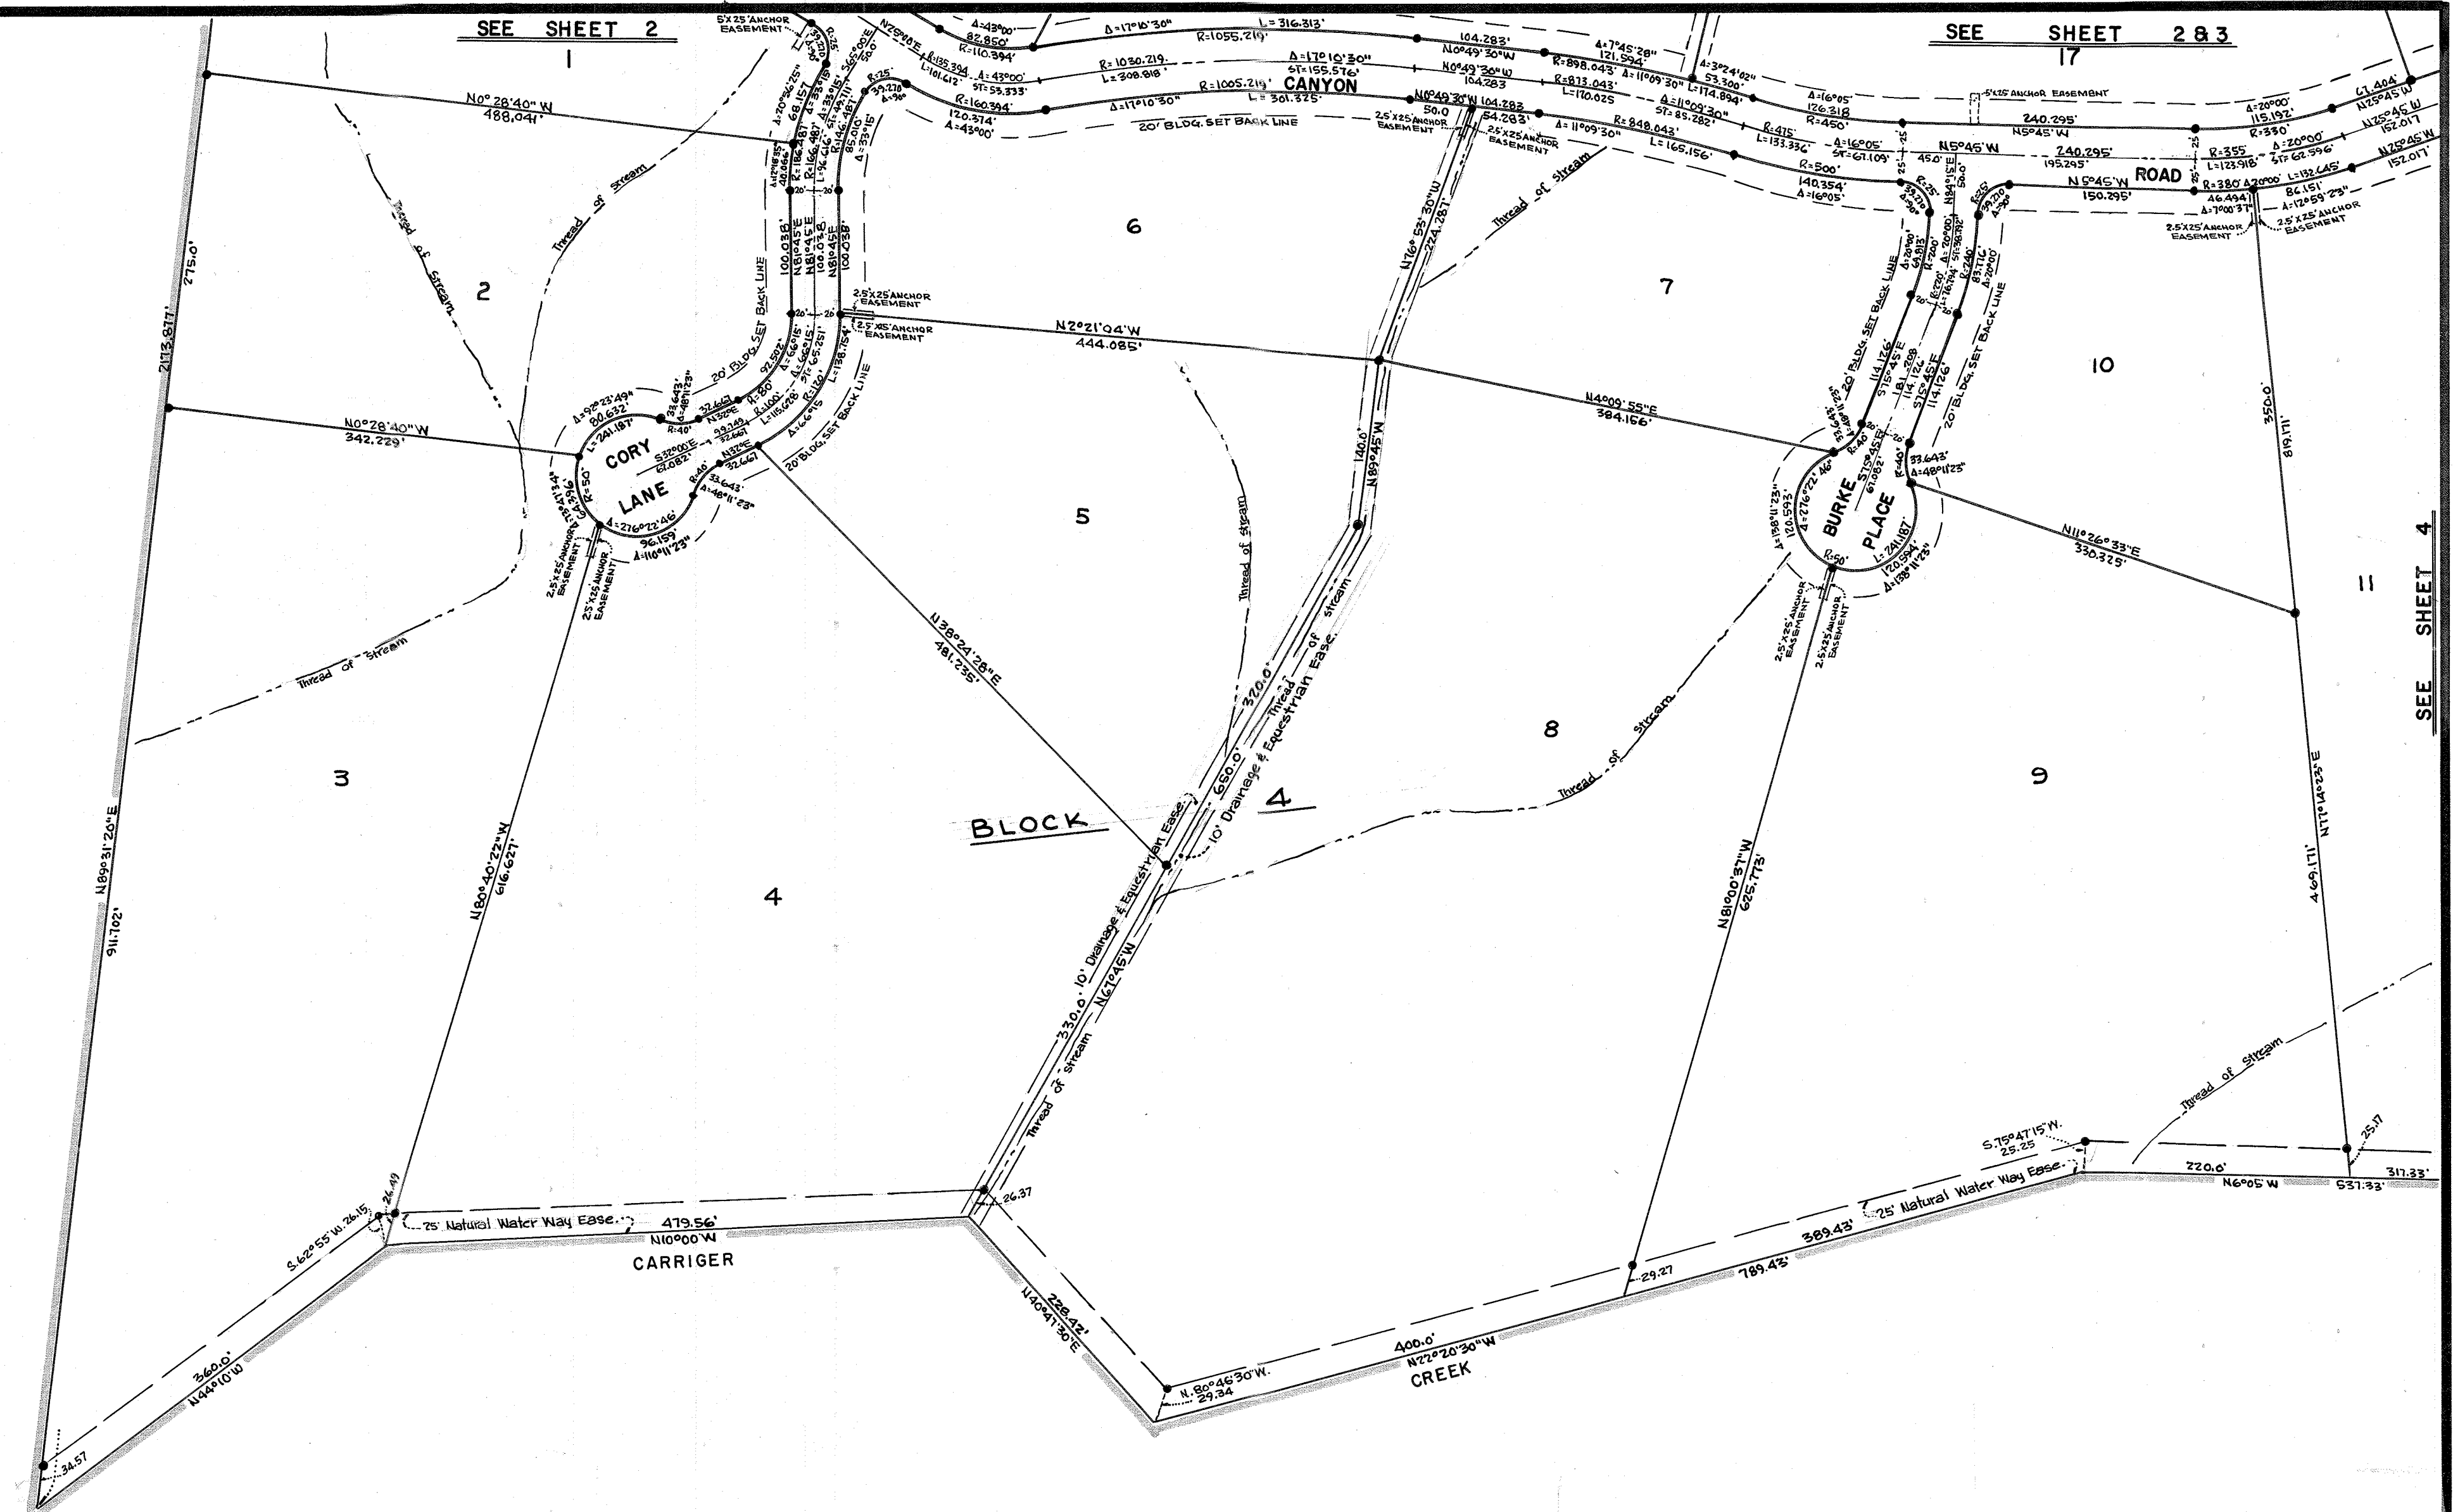

SEE SHEET 2

SEE SHEET 2 & 3

SEE SHEET 4

TRACT NO. 277
MAP OF
UNIT ONE

DIAMOND A RANCH ESTATES

SONOMA COUNTY CALIFORNIA


OGLESBY, JACOBS AND WICKHAM CIVIL ENGINEERS

OCTOBER 1961

SCALE 1"=100'

LEGEND

- Δ Means Delta
- R " Radius
- L " Length
- Ease " Easement
- Bldg " Building
- ⊙ " Permanent Monument (min 6"x6"x36" Reinforced Concrete Post Set flush with ground With corner point marked with copper tack/cor pin.
- " 1/2"x30" Pipe or Pin (min)
- means Iron Pipe Found
- Subdivision Boundary shown thus

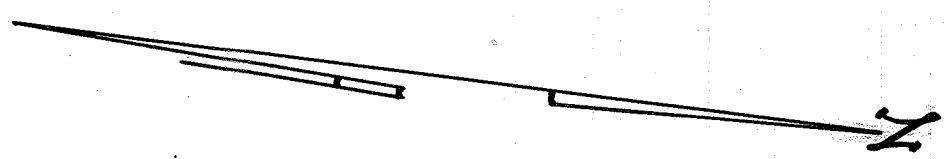

MAP CASE 2131

2131