


28 28 28

2131

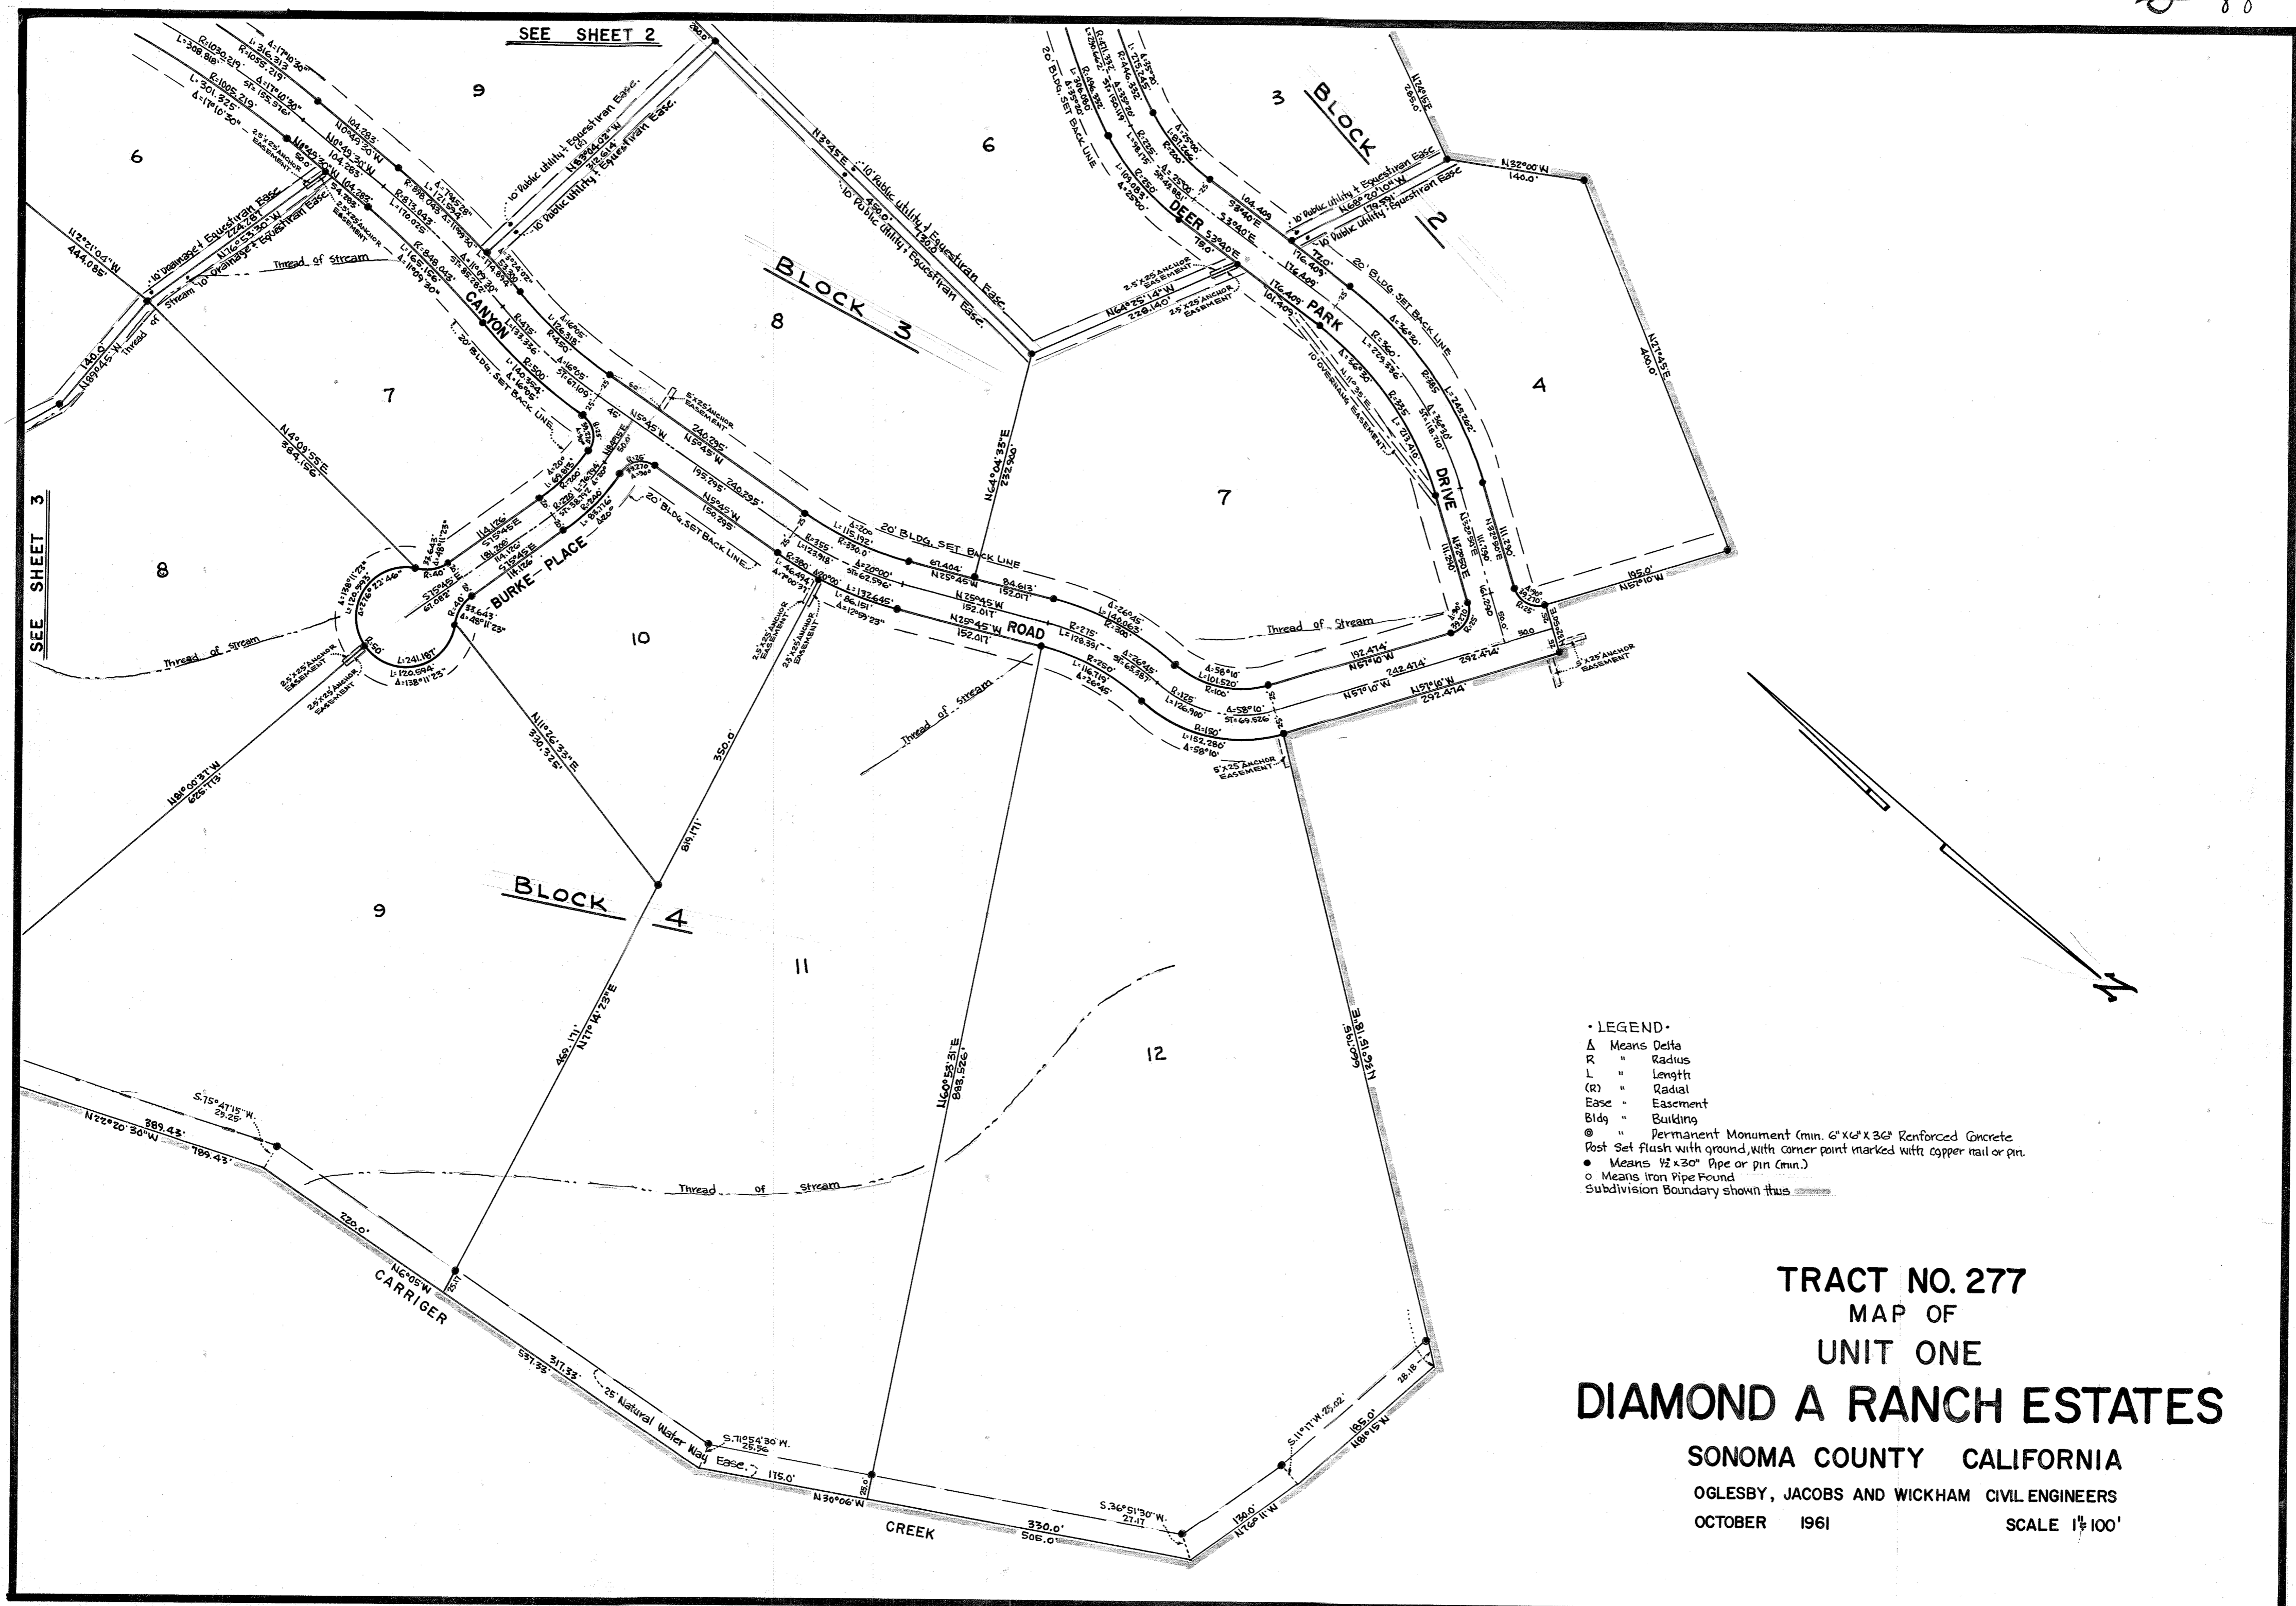

- LEGEND •
- Δ Means Delta
  - R " Radius
  - L " Length
  - (R) " Radial
  - Ease - Easement
  - Bldg - Building
  - ⊙ " Permanent Monument (min. 6" x 6" x 36" Reinforced Concrete Post Set flush with ground, with corner point marked with copper nail or pin.)
  - Means 1/2 x 3/8" Pipe or pin (min.)
  - Means Iron Pipe Found
  - Subdivision Boundary shown thus

**TRACT NO. 277**  
**MAP OF**  
**UNIT ONE**  
**DIAMOND A RANCH ESTATES**  
 SONOMA COUNTY CALIFORNIA  
 OGLESBY, JACOBS AND WICKHAM CIVIL ENGINEERS  
 OCTOBER 1961 SCALE 1" = 100'

MAP CASE 2131

2131